



# Homesite Plan

Design Review Committee

Homesite # 24  
284 Holloway Drive  
Kamloops BC




EKISTICS

## KEY

- - - Homesite Property Line
- - - Golf Setback
- - - Geotechnical Setback
- - - Building Envelope

Lot Area: 0.15 ha (0.37 ac)

SCALE 1:500

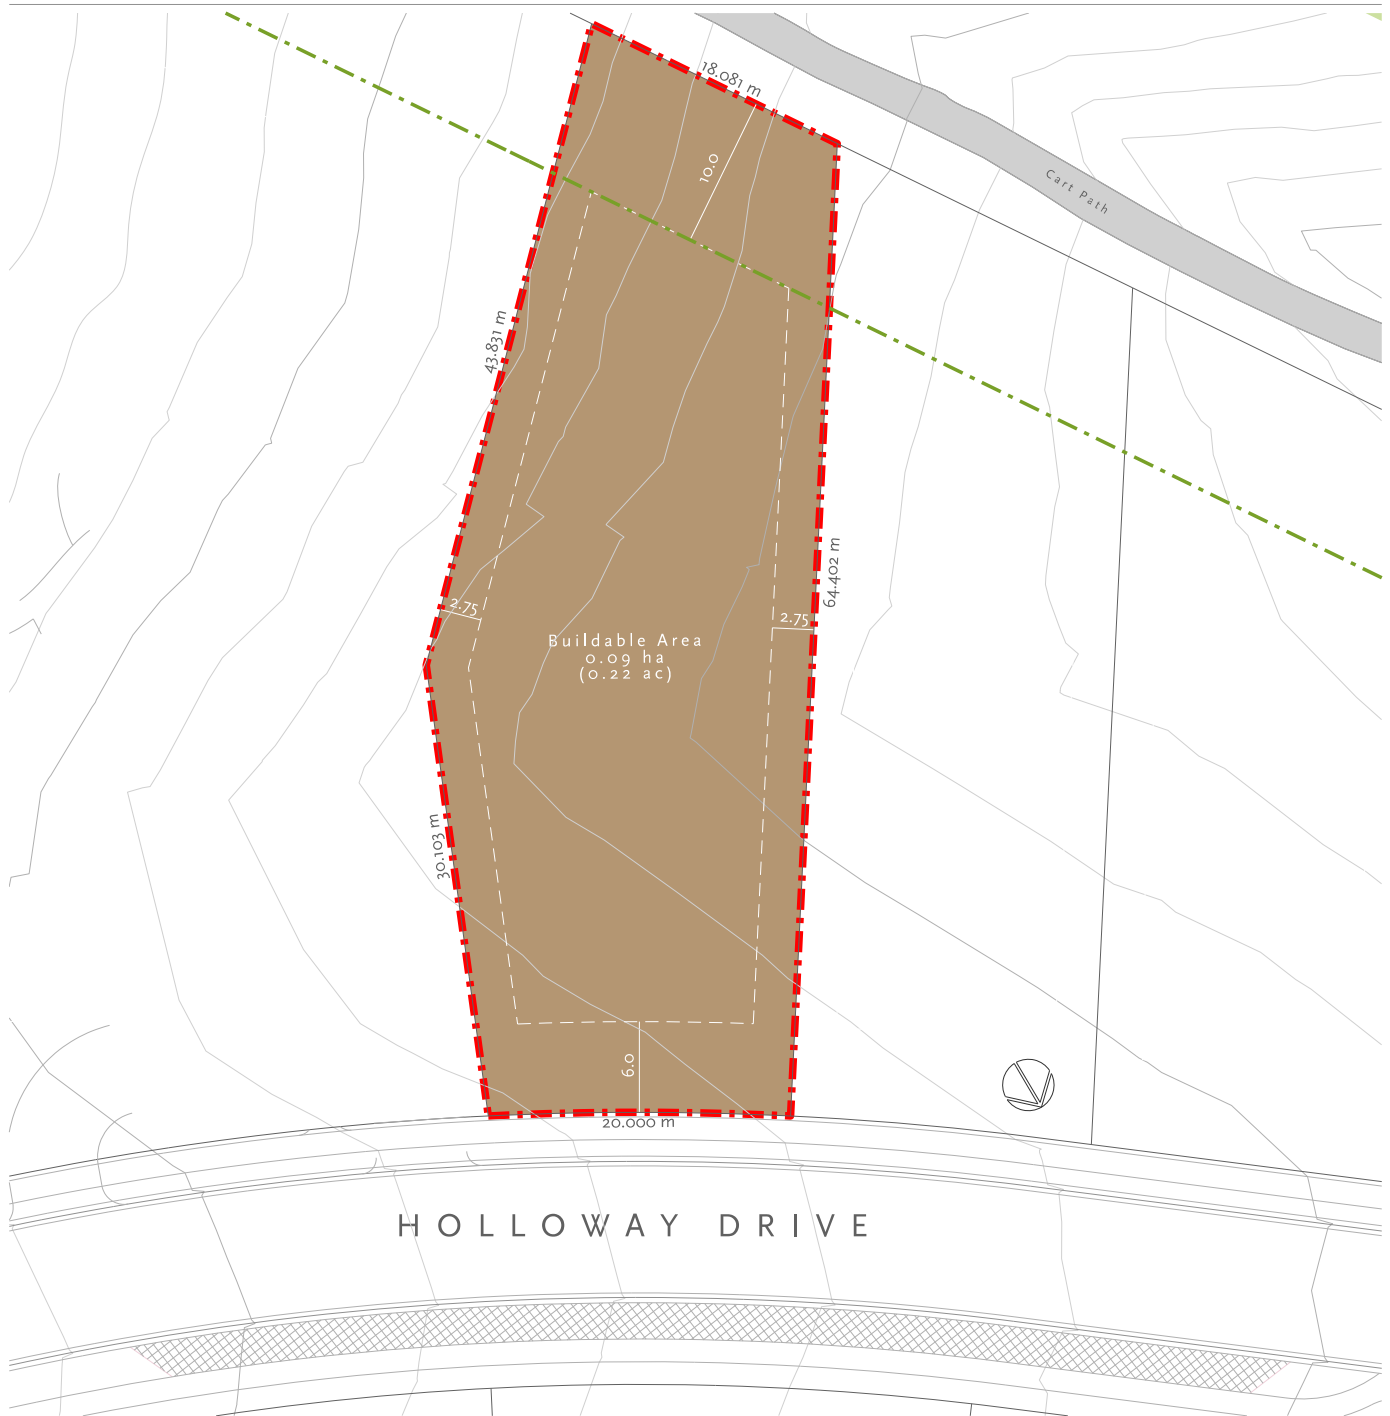

\* For information purposes only. Homesite owner remains responsible for obtaining a legal lot survey.