



# Homesite Plan





Design Review Committee

Homesite # 29  
304 Holloway Drive  
Kamloops BC




EKISTICS

## KEY

-  Homesite Property Line
  -  Golf Setback
  -  Geotechnical Setback
  -  Building Envelope
- Lot Area: 0.09 ha (0.22 ac)

SCALE 1:400

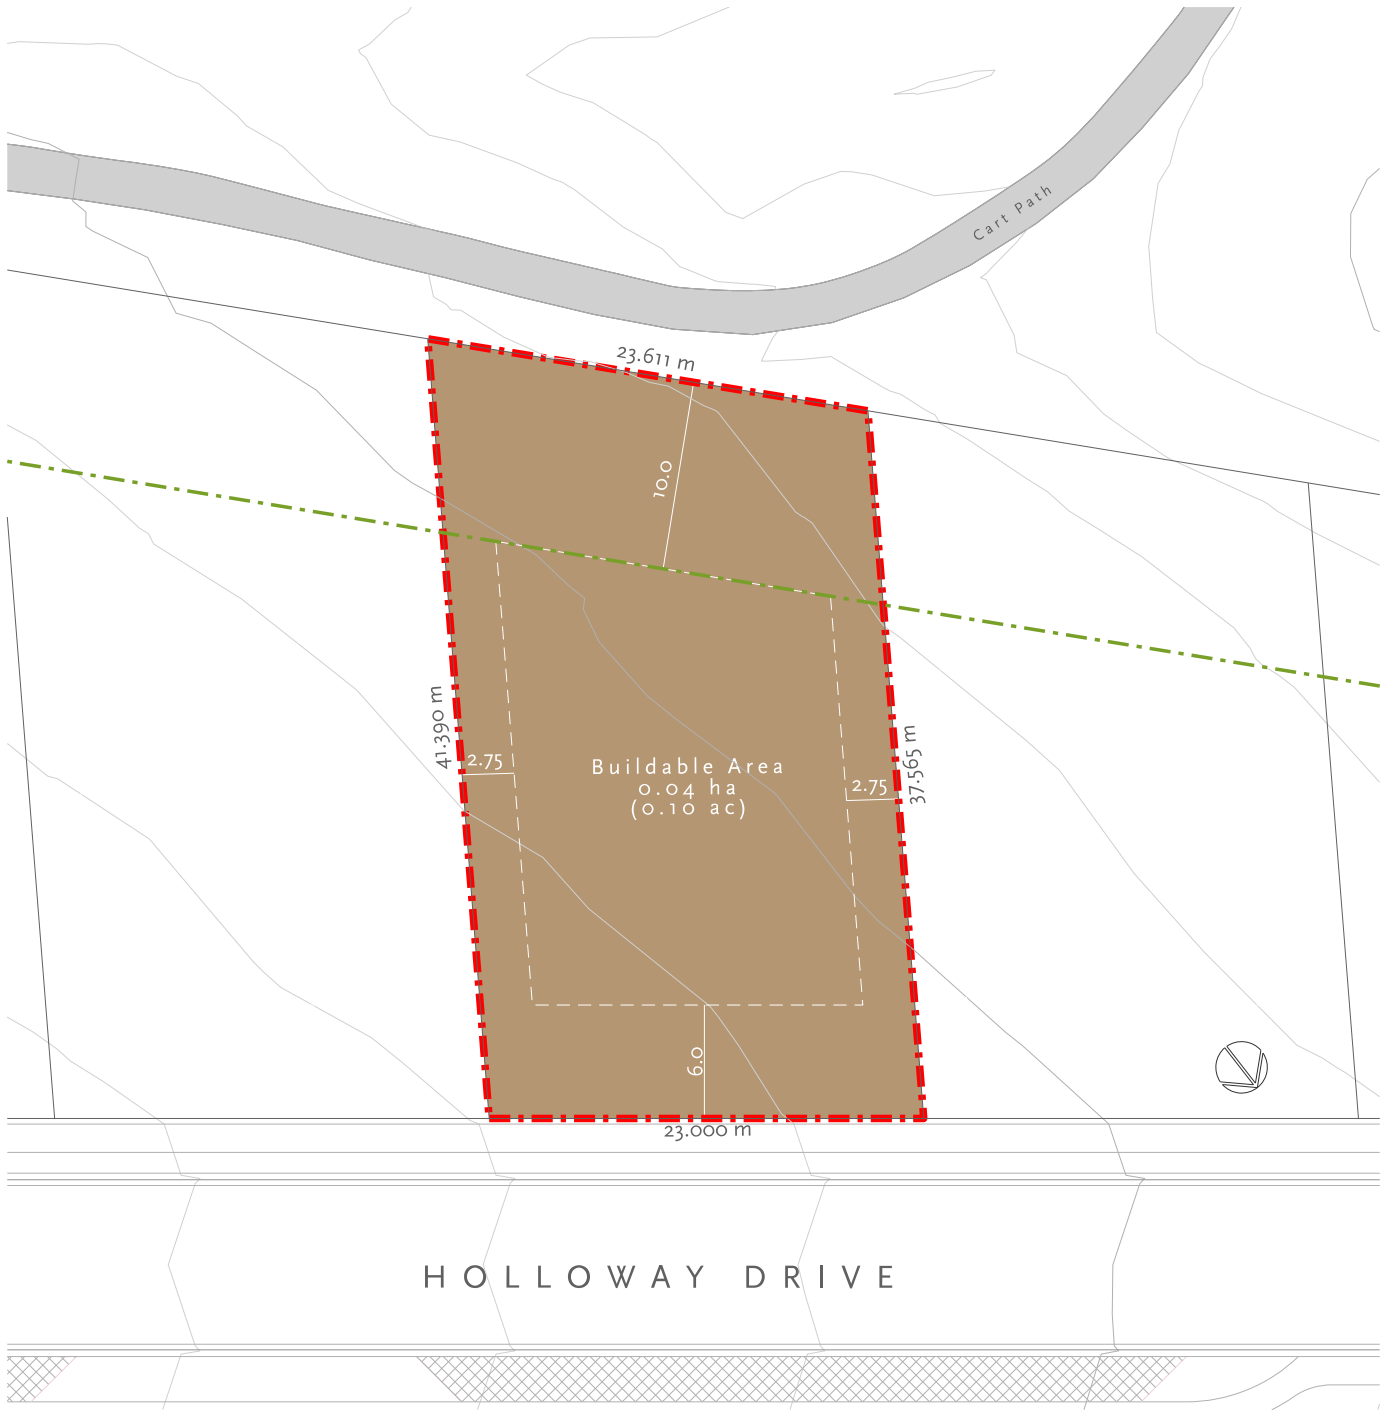

\* For information purposes only. Homesite owner remains responsible for obtaining a legal lot survey.