



# Homesite Plan

Design Review Committee

Homesite # 30  
308 Holloway Drive  
Kamloops BC




EKISTICS

## KEY

- - - Homesite Property Line      Lot Area: 0.08 ha (0.20 ac)
- - - Golf Setback
- - - Geotechnical Setback
- - - Building Envelope

SCALE 1:400

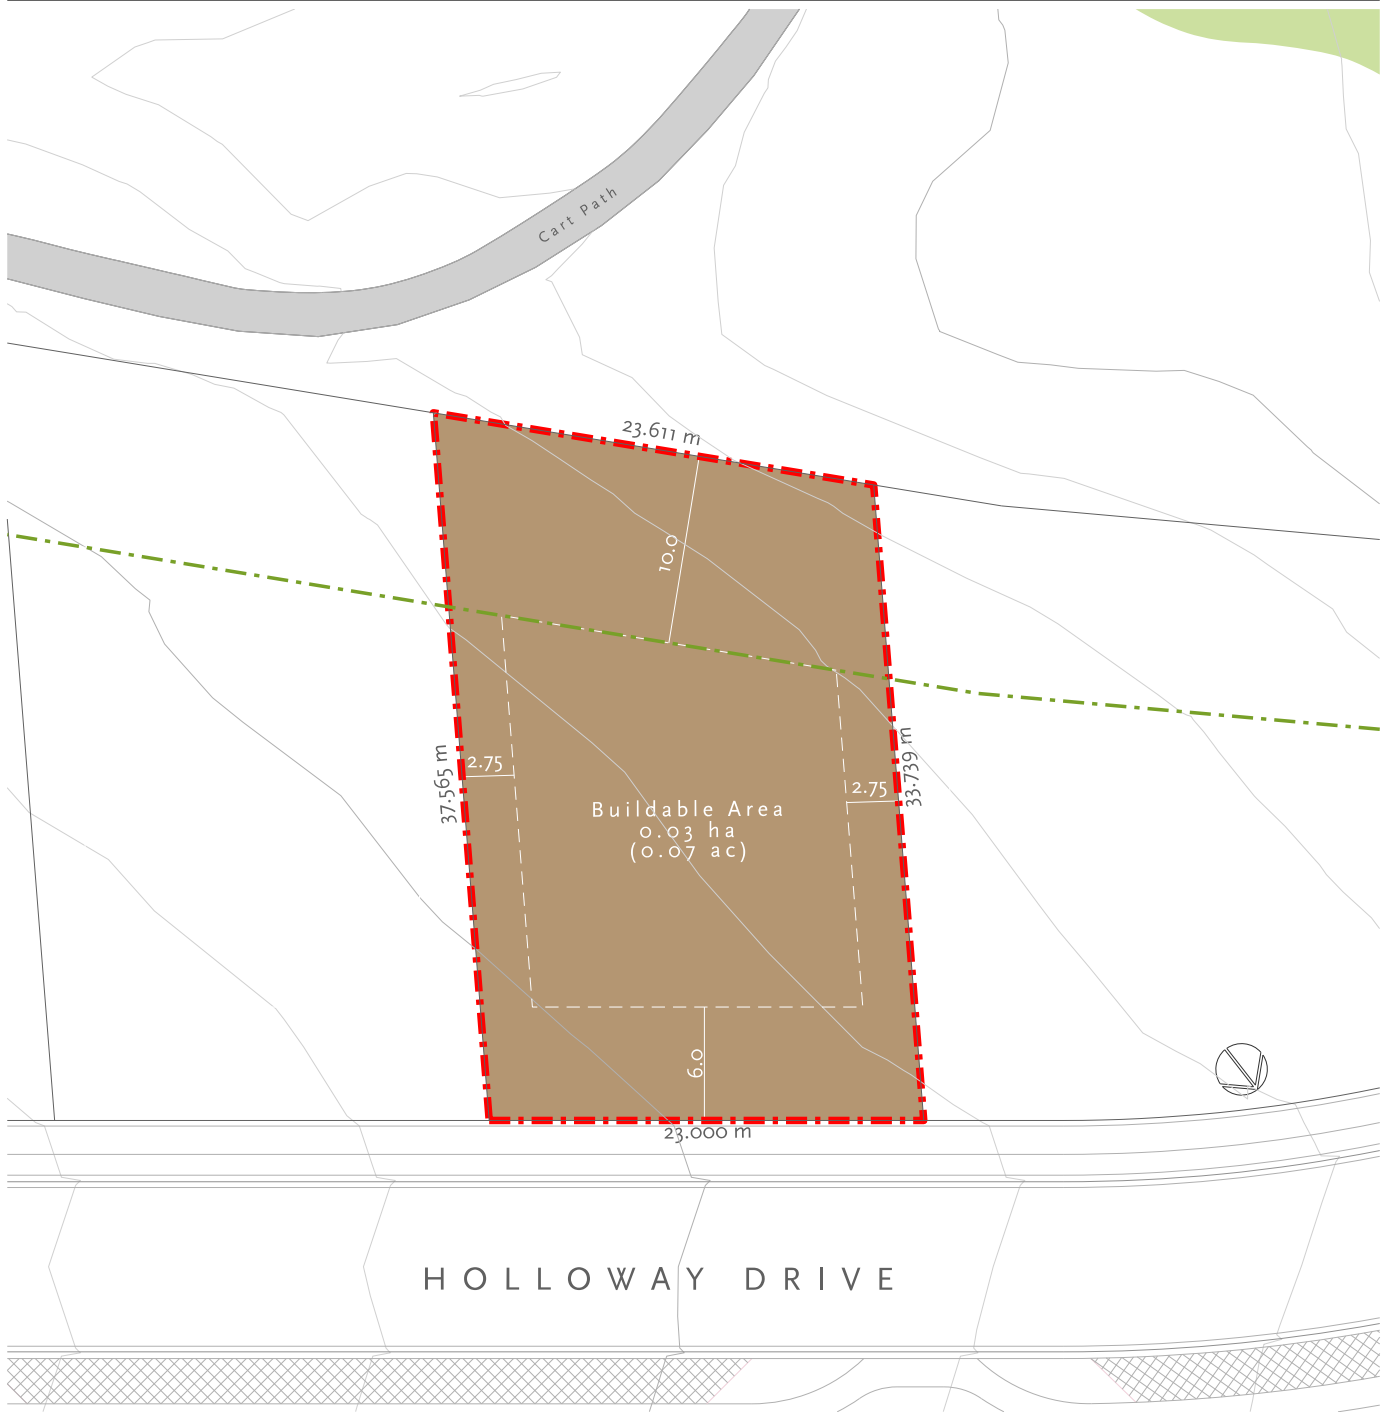

\* For information purposes only. Homesite owner remains responsible for obtaining a legal lot survey.