



# Homesite Plan

Design Review Committee

Homesite # 37  
285 Holloway Drive  
Kamloops BC




EKISTICS

## KEY

-  Homesite Property Line
-  Golf Setback
-  Geotechnical Setback
-  Building Envelope

Lot Area: 0.15 ha (0.36 ac)

SCALE 1:400

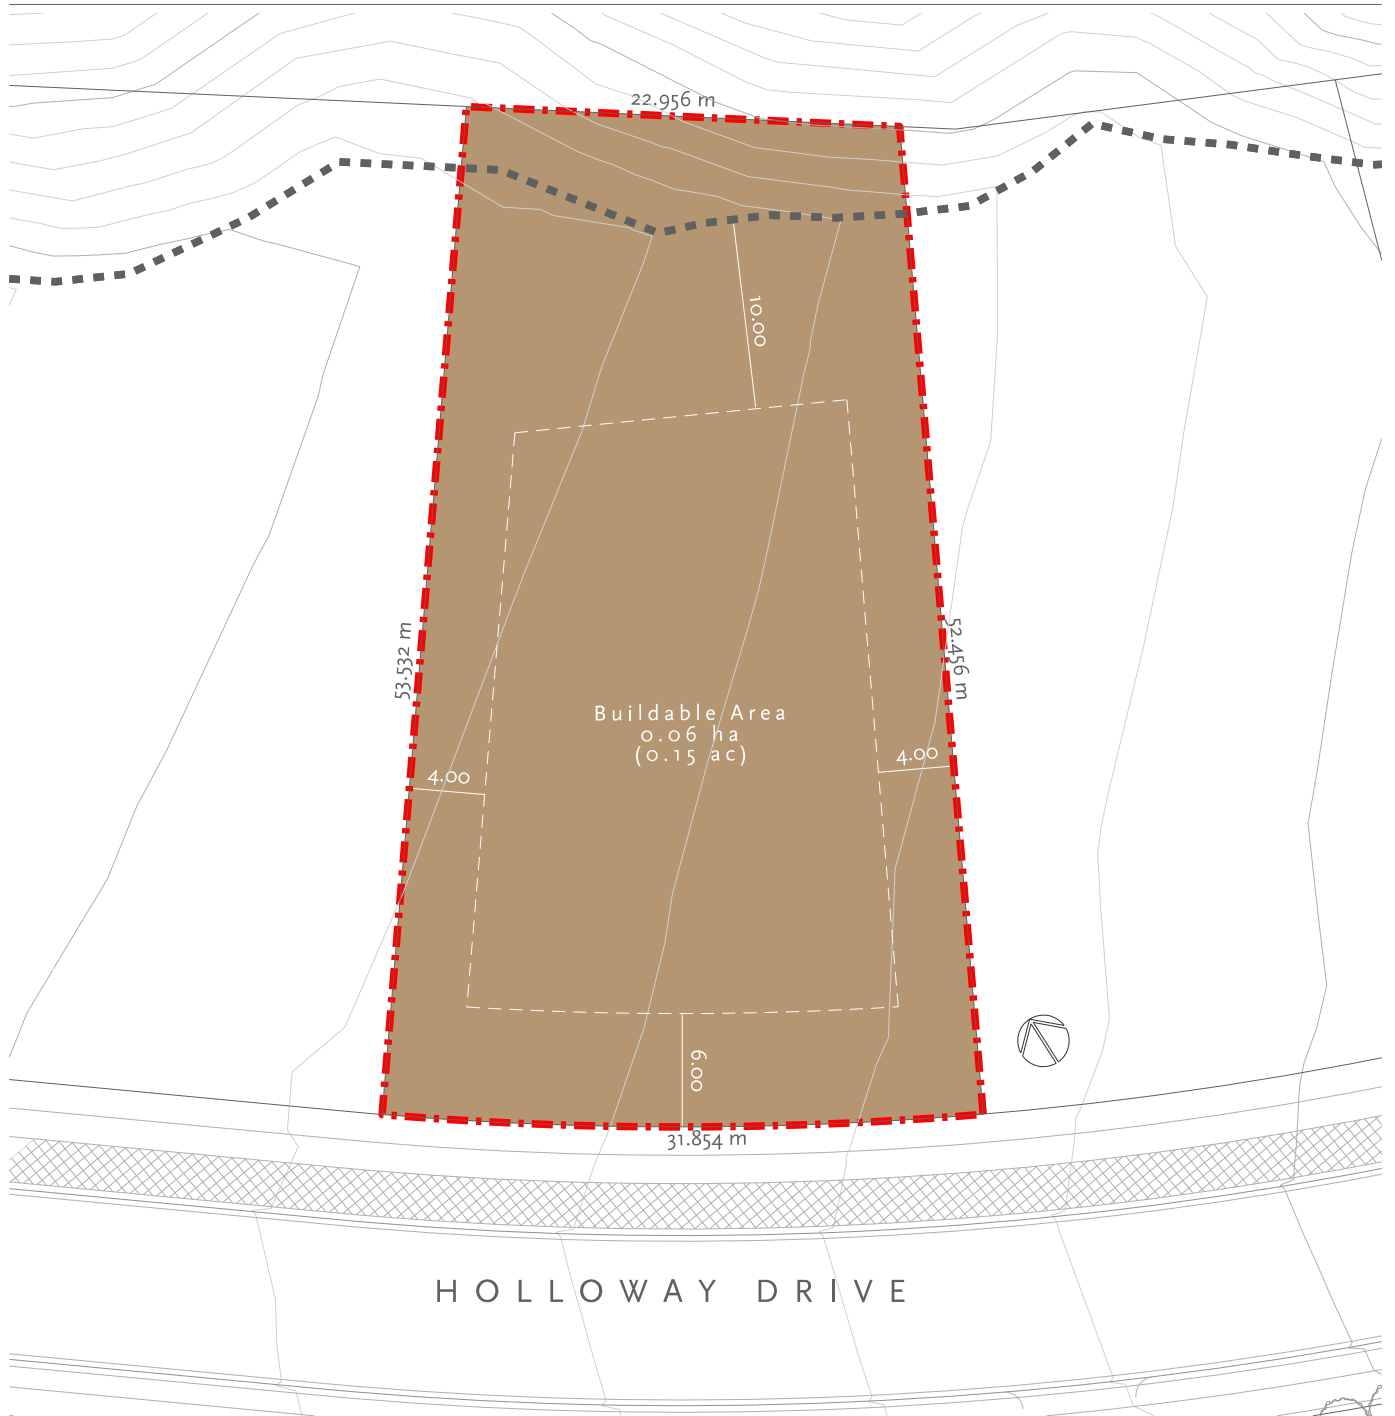

HOLLOWAY DRIVE

\* For information purposes only. Homesite owner remains responsible for obtaining a legal lot survey.