



Homesite Plan

Design Review Committee


Homesite # 26
189 Rue Cheval Noir
Kamloops BC



KEY

- Homesite Property Line
 - Golf Setback
 - Geotechnical Setback
 - Building Envelope
- Lot Area: 0.13 ha (0.32 ac)

SCALE 1:400 1m CONTOUR INTERVAL

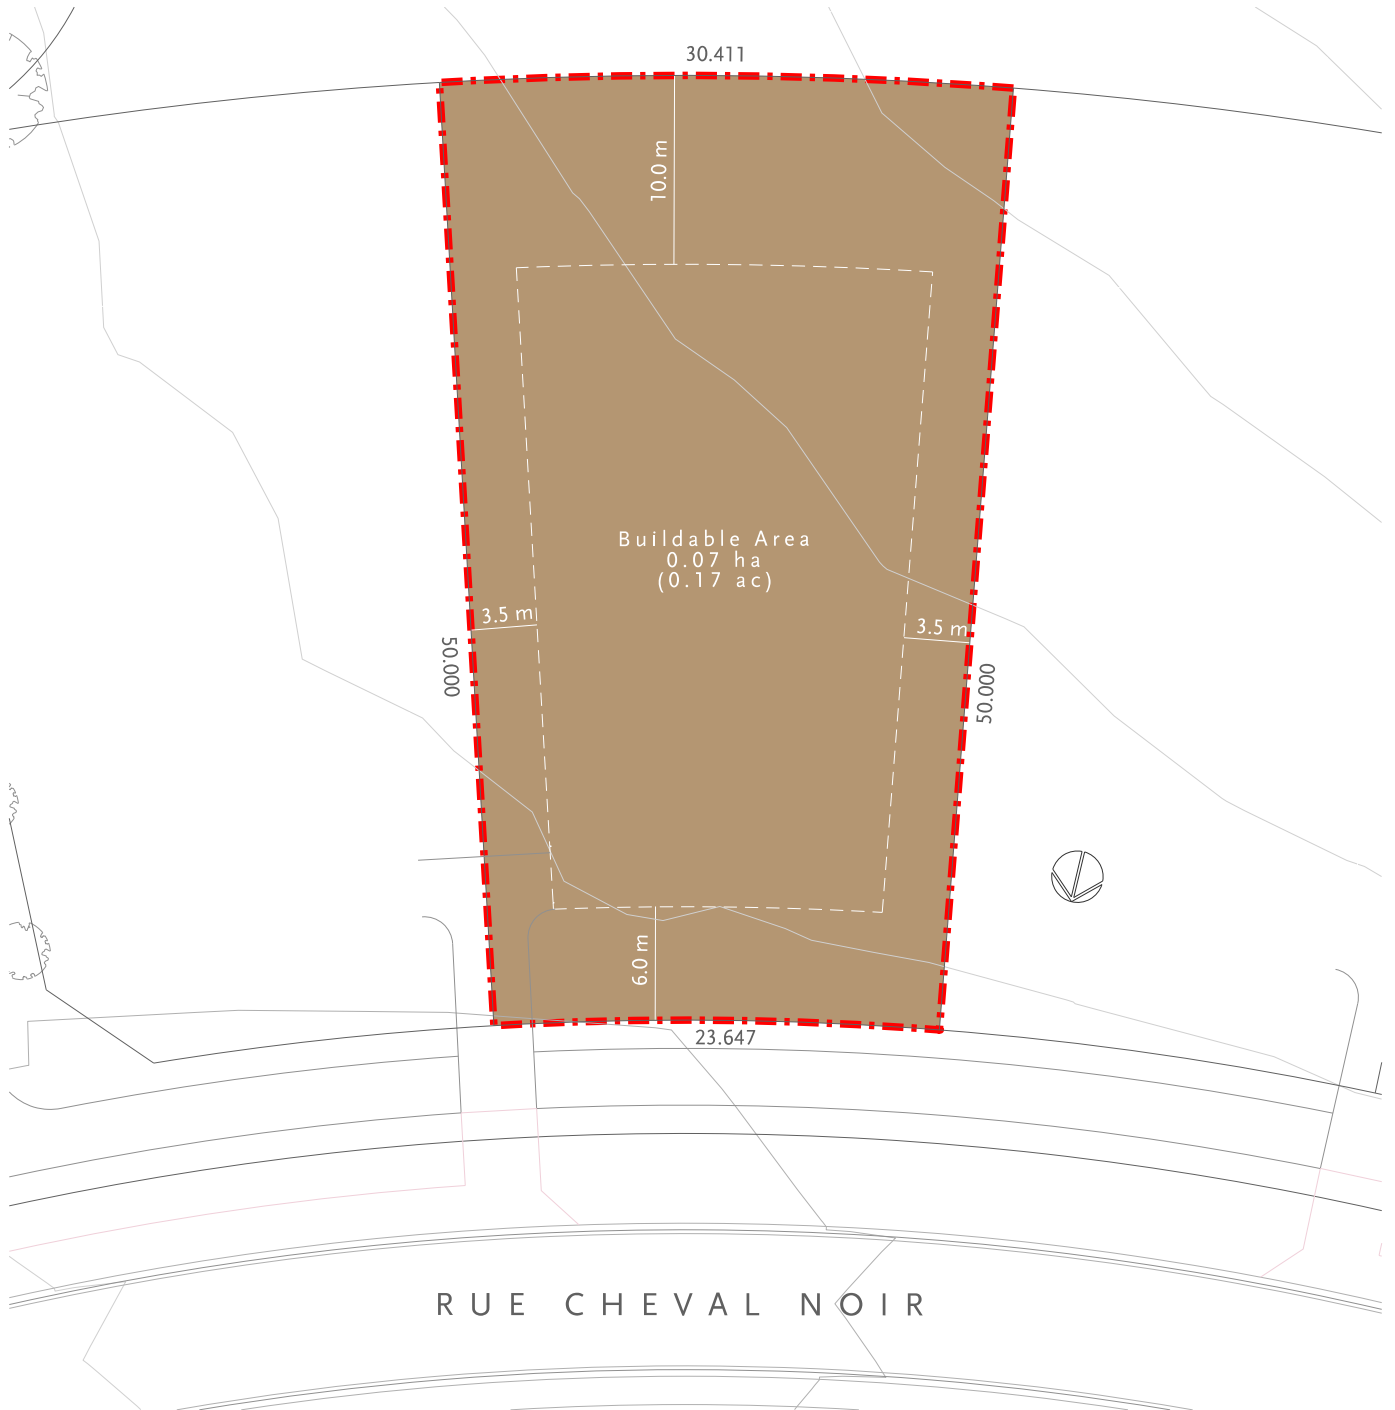

* For information purposes only. Homesite owner remains responsible for obtaining a legal lot survey.