



Homesite Plan

Design Review Committee

Homesite # 39
175 Cavesson Way
Kamloops BC



Equestrian Neighbourhood




KEY

-  Homesite Property Line
-  Golf Setback
-  Geotechnical Setback
-  Building Envelope

Lot Area: 0.15 ha (0.37 ac)

Legal:

SCALE 1:400 1m CONTOUR INTERVAL

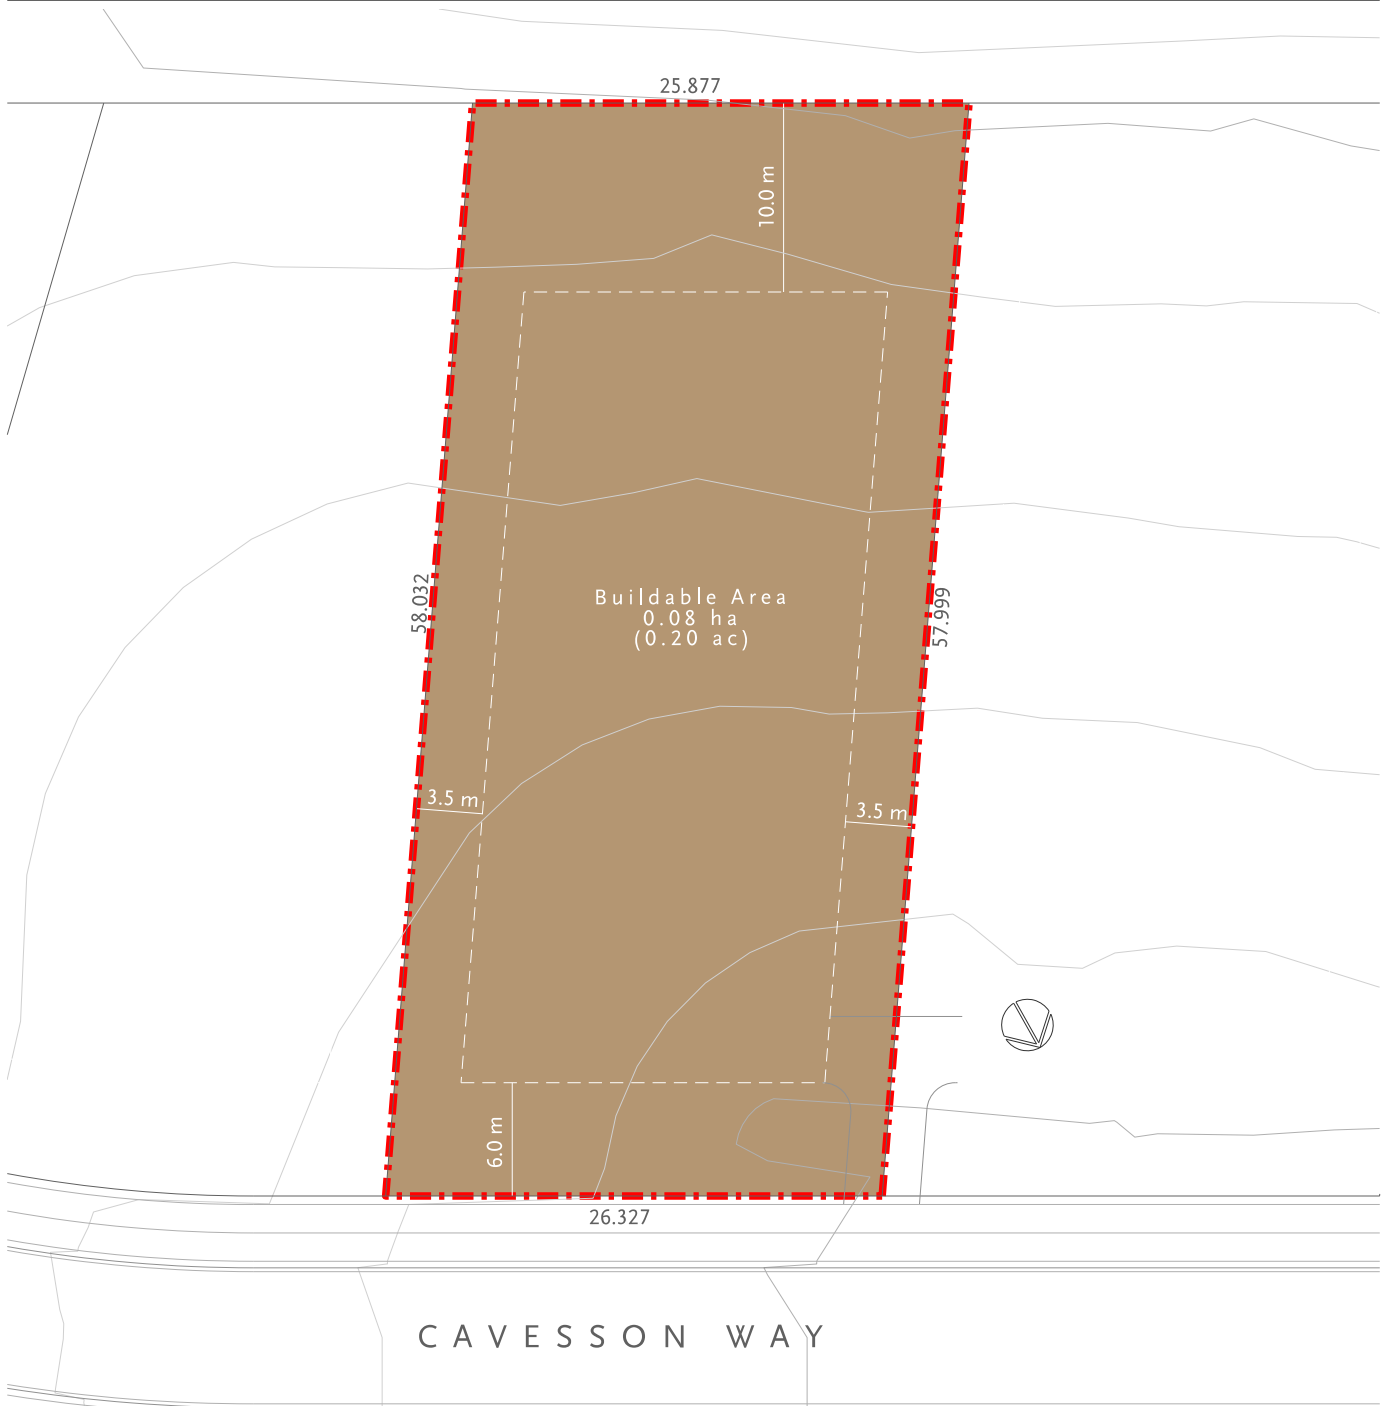

* For information purposes only. Homesite owner remains responsible for obtaining a legal lot survey.