







# Homesite Plan

Design Review Committee

Homesite # 53  
153 Rue Cheval Noir  
Kamloops BC




## KEY

-  Homesite Property Line
  -  Golf Setback
  -  Geotechnical Setback
  -  Building Envelope
- Lot Area: 0.10 ha (0.25 ac)



SCALE 1:400 1m CONTOUR INTERVAL

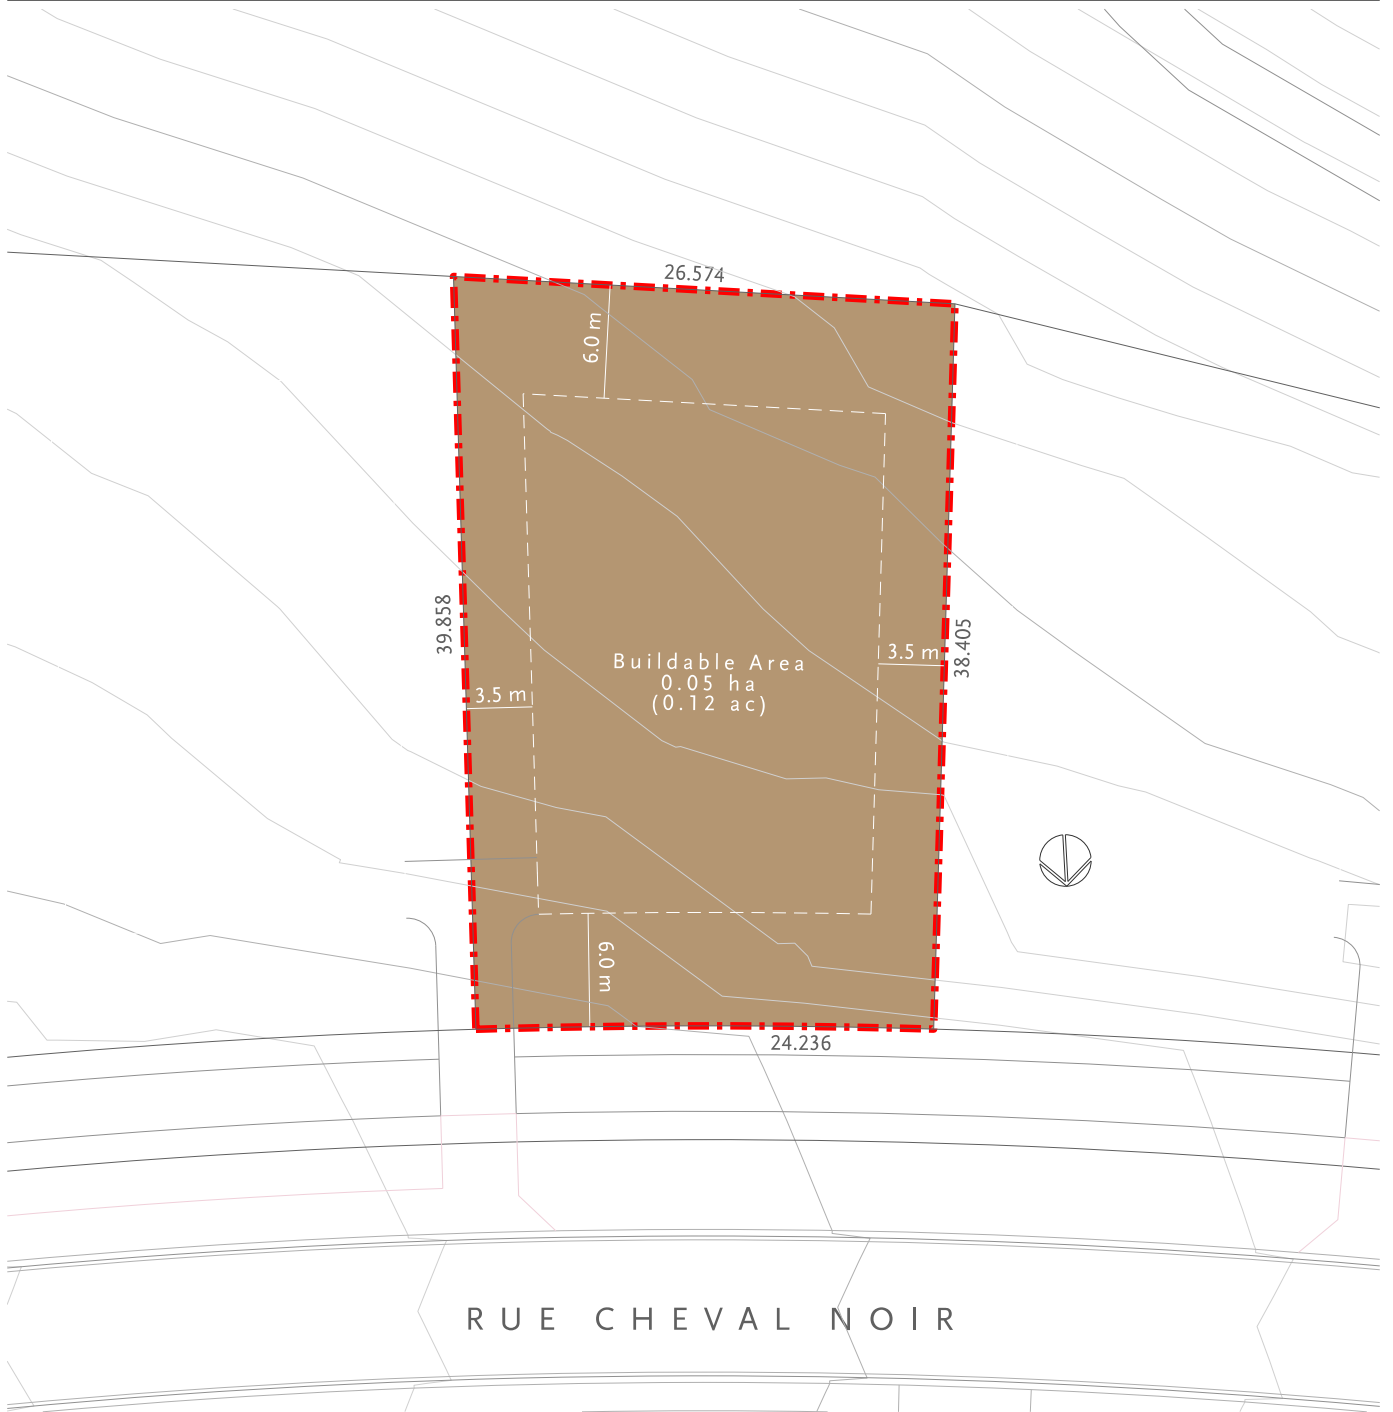

\* For information purposes only. Homesite owner remains responsible for obtaining a legal lot survey.