




Homesite Plan

Design Review Committee

Homesite # 12
264 Rue Cheval Noir
Kamloops BC

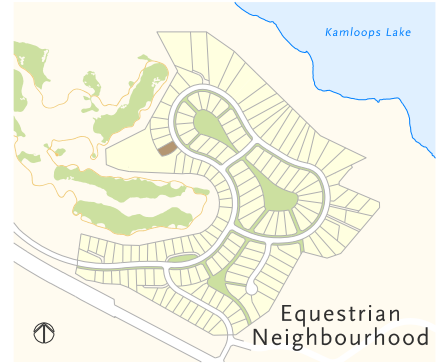


Equestrian
Neighbourhood



KEY

- Homesite Property Line
 - Golf Setback
 - Geotechnical Setback
 - Building Envelope
- Lot Area: 0.15 ha (0.38 ac)

SCALE 1:400 1m CONTOUR INTERVAL

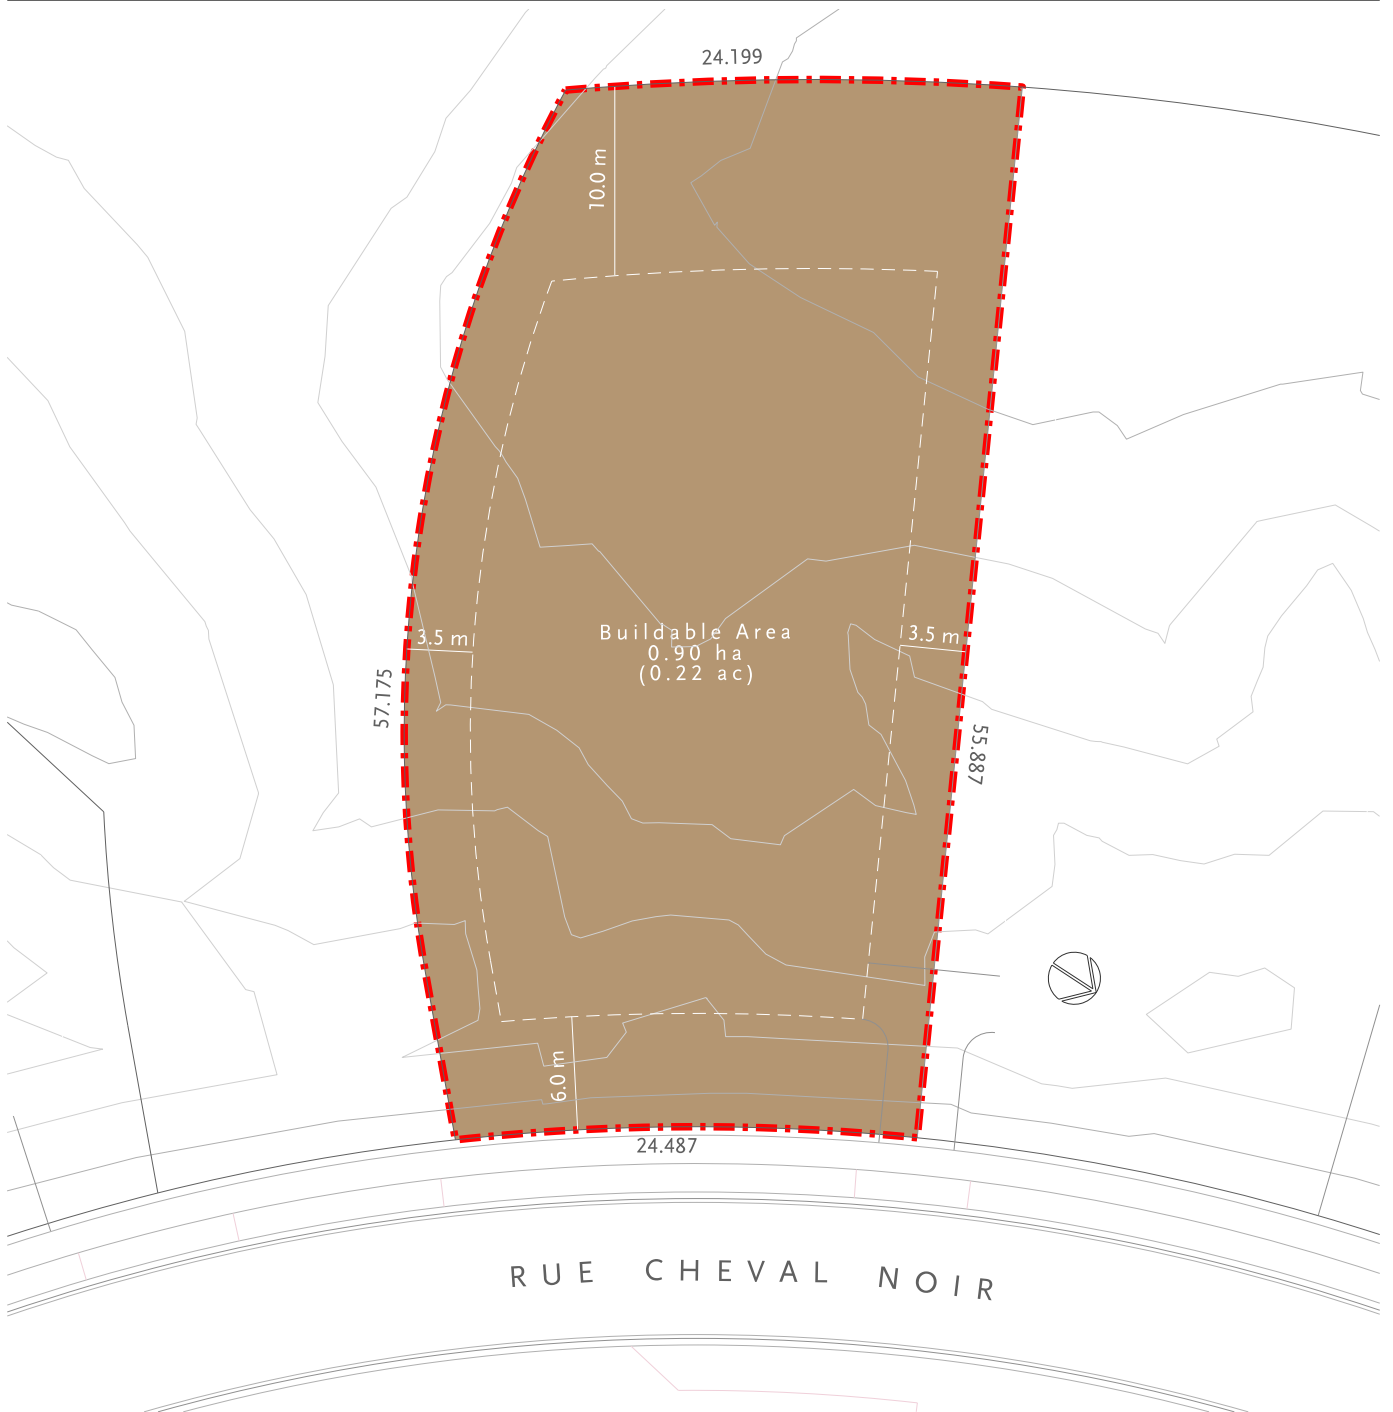

* For information purposes only. Homesite owner remains responsible for obtaining a legal lot survey.