




# Homesite Plan

Design Review Committee



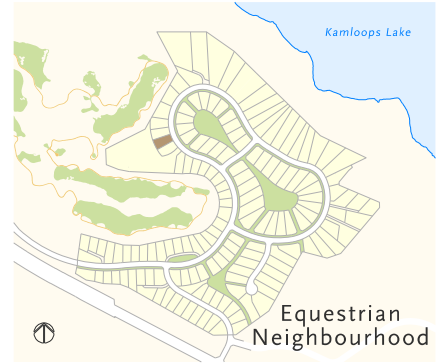

Homesite # 13  
268 Rue Cheval Noir  
Kamloops BC




Equestrian Neighbourhood



## KEY

-  Homesite Property Line
  -  Golf Setback
  -  Geotechnical Setback
  -  Building Envelope
- Lot Area: 0.15 ha (0.38 ac)

SCALE 1:400 1m CONTOUR INTERVAL

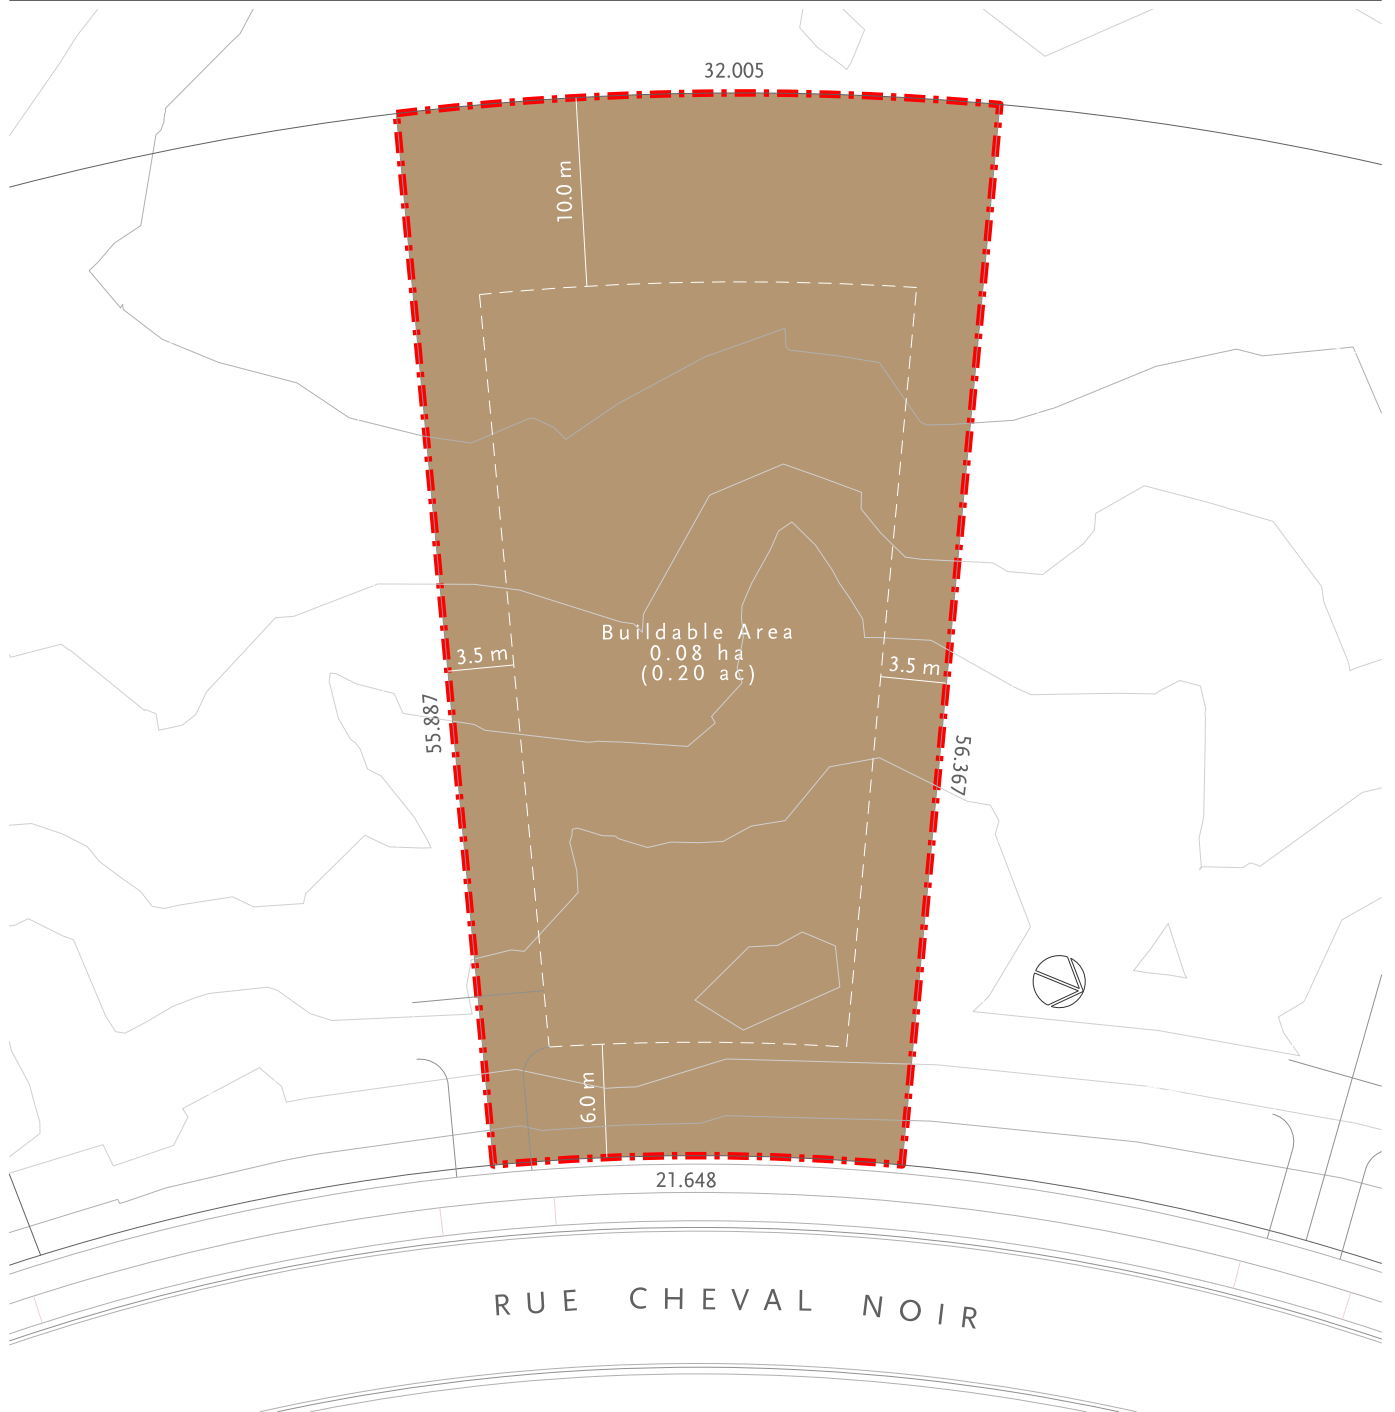

\* For information purposes only. Homesite owner remains responsible for obtaining a legal lot survey.