






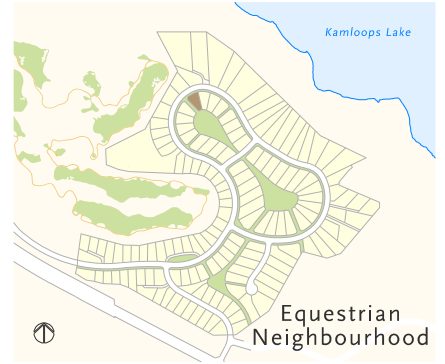

Homesite Plan

Design Review Committee

Homesite # 28
293 Rue Cheval Noir
Kamloops BC




KEY

-  Homesite Property Line
 -  Golf Setback
 -  Geotechnical Setback
 -  Building Envelope
- Lot Area: 0.14 ha (0.34 ac)



SCALE 1:500 1m CONTOUR INTERVAL

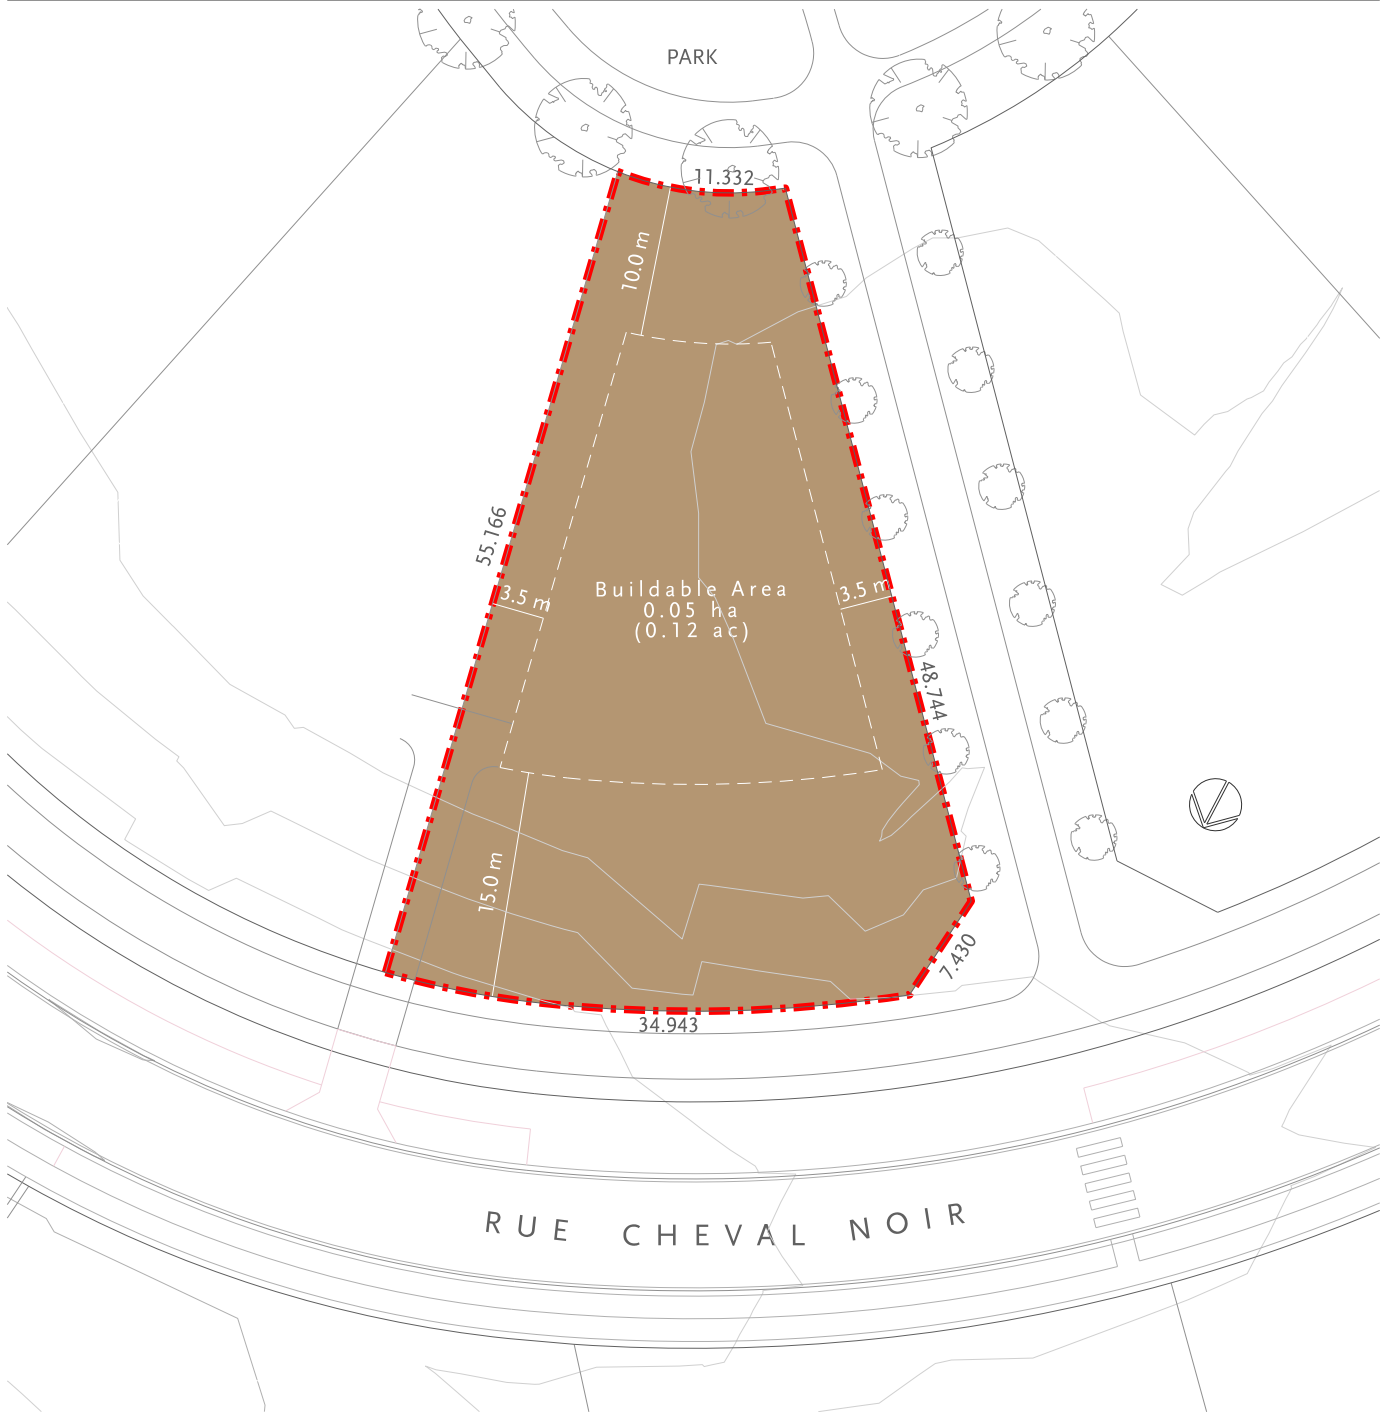

* For information purposes only. Homesite owner remains responsible for obtaining a legal lot survey.