



Homesite Plan

Design Review Committee

Homesite # 31
273 Rue Cheval Noir
Kamloops BC




Equestrian Neighbourhood



KEY

- - - Homesite Property Line
 - - - Golf Setback
 - ■ ■ Geotechnical Setback
 - - - Building Envelope
- Lot Area: 0.15 ha (0.36 ac)

SCALE 1:500 1m CONTOUR INTERVAL

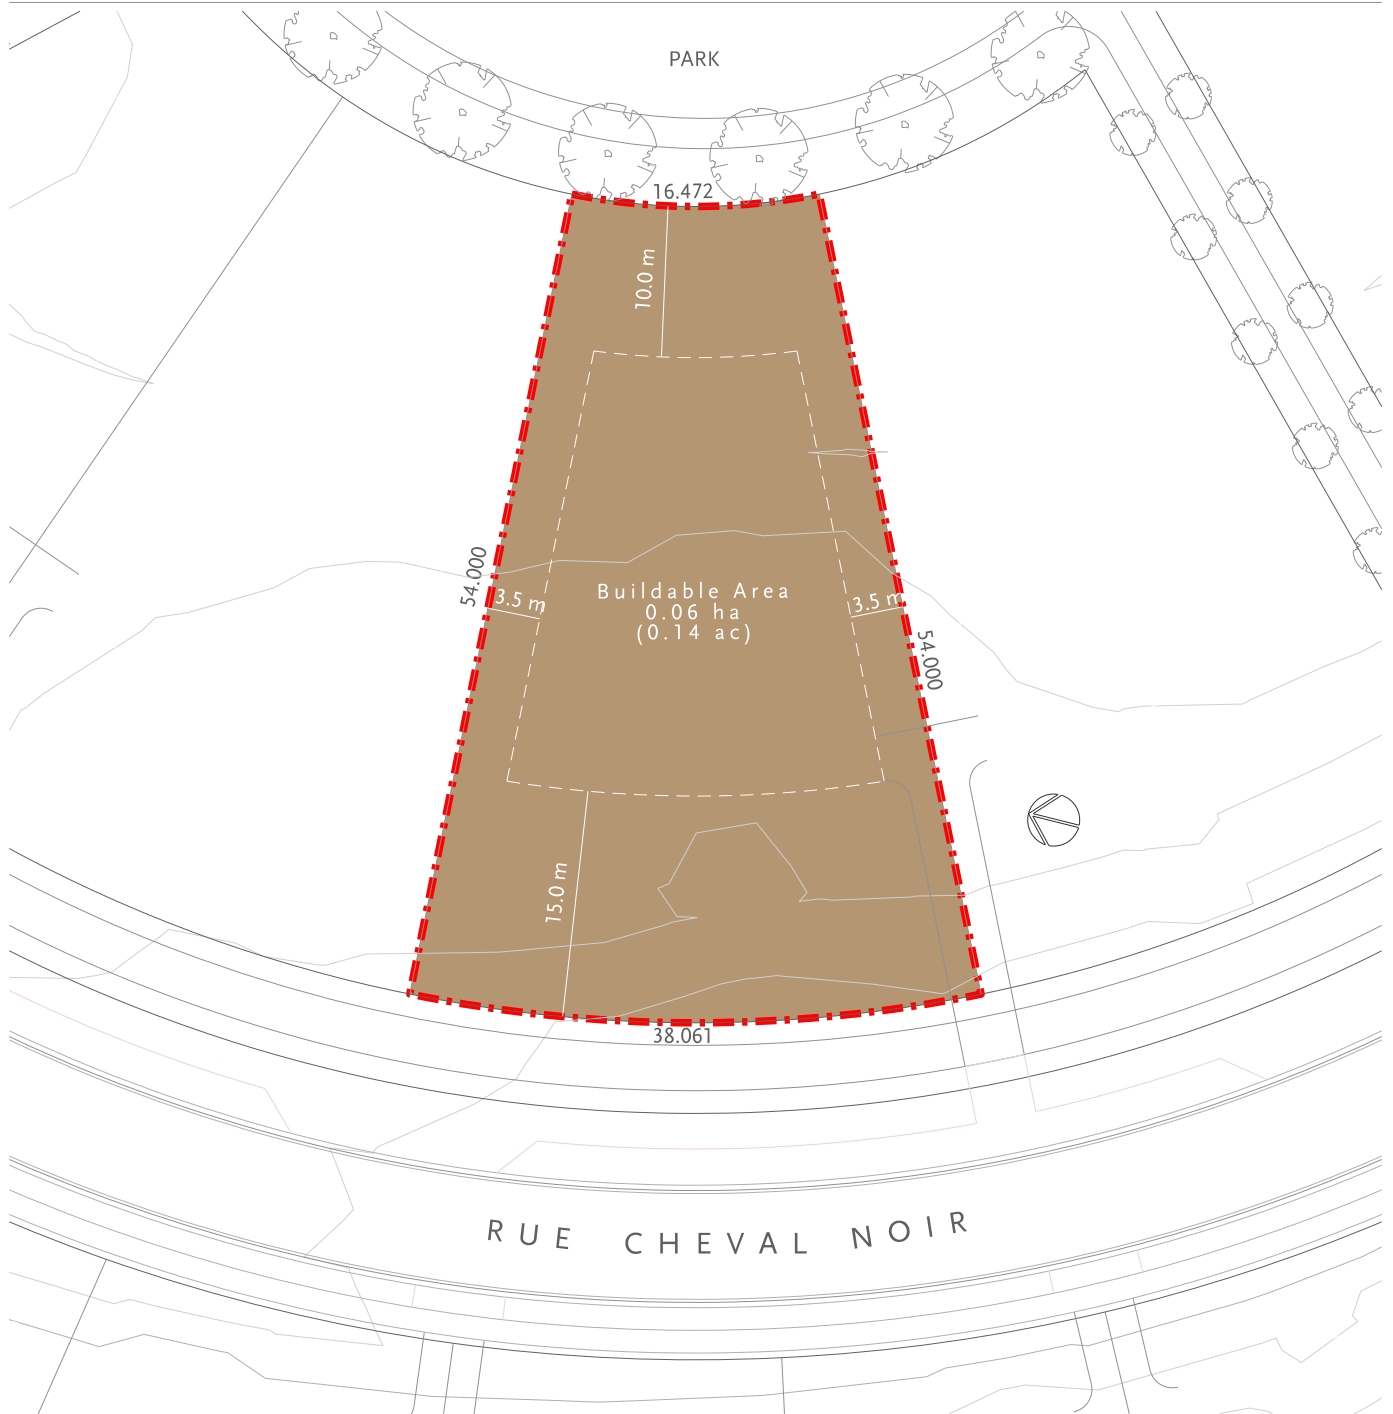

* For information purposes only. Homesite owner remains responsible for obtaining a legal lot survey.