




Homesite Plan

Design Review Committee

Homesite # 32
 265 Rue Cheval Noir
 Kamloops BC

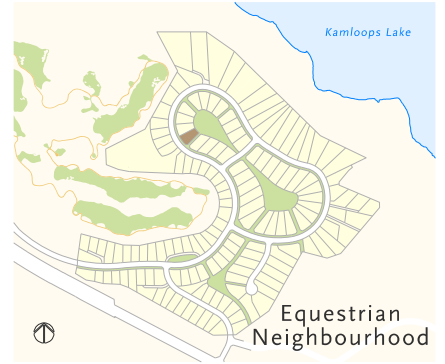


Equestrian Neighbourhood



KEY

- - - Homesite Property Line
 - - - Golf Setback
 - - - Geotechnical Setback
 - - - Building Envelope
- Lot Area: 0.15 ha (0.37 ac)

SCALE 1:500 1m CONTOUR INTERVAL

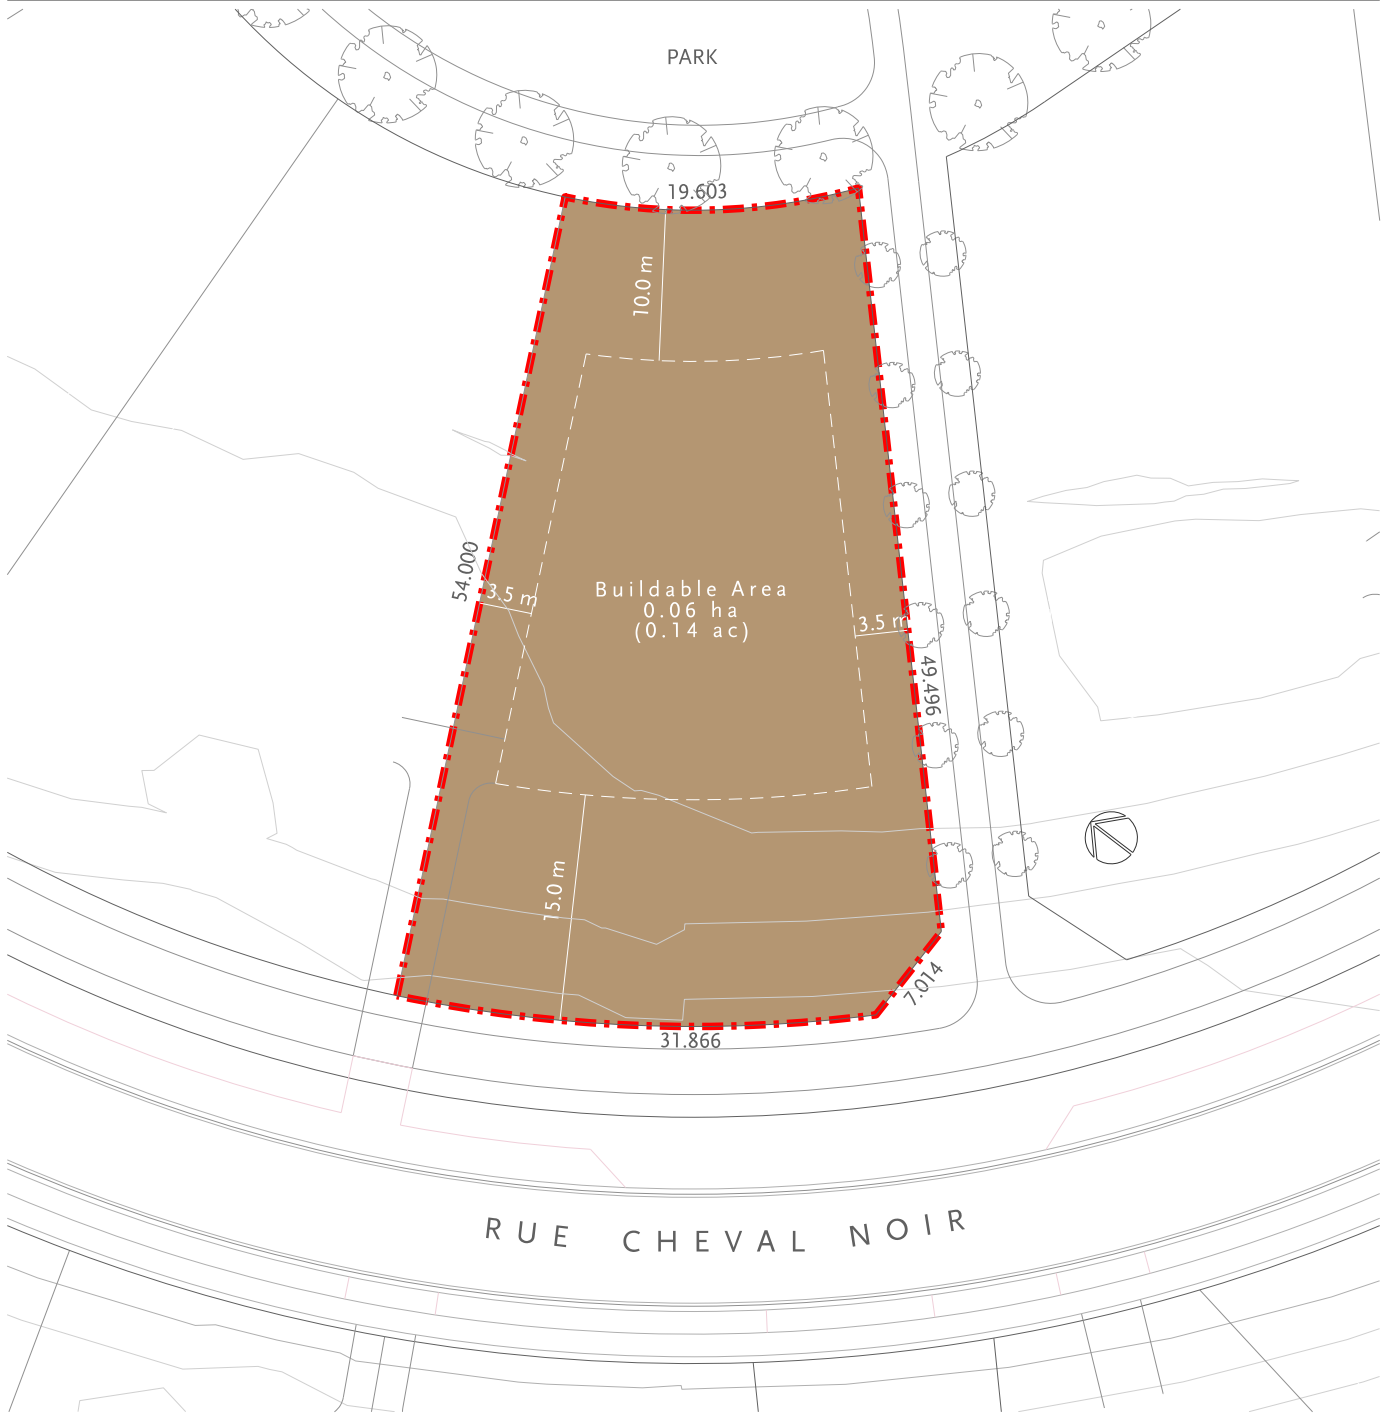

* For information purposes only. Homesite owner remains responsible for obtaining a legal lot survey.