



# Homesite Plan

Design Review Committee

Homesite # 4  
232 Rue Cheval Noir  
Kamloops BC




Equestrian Neighbourhood



## KEY

- - - Homesite Property Line
  - - - Golf Setback
  - - - Geotechnical Setback
  - - - Building Envelope
- Lot Area: 0.10 ha (0.24 ac)

SCALE 1:400    1m CONTOUR INTERVAL

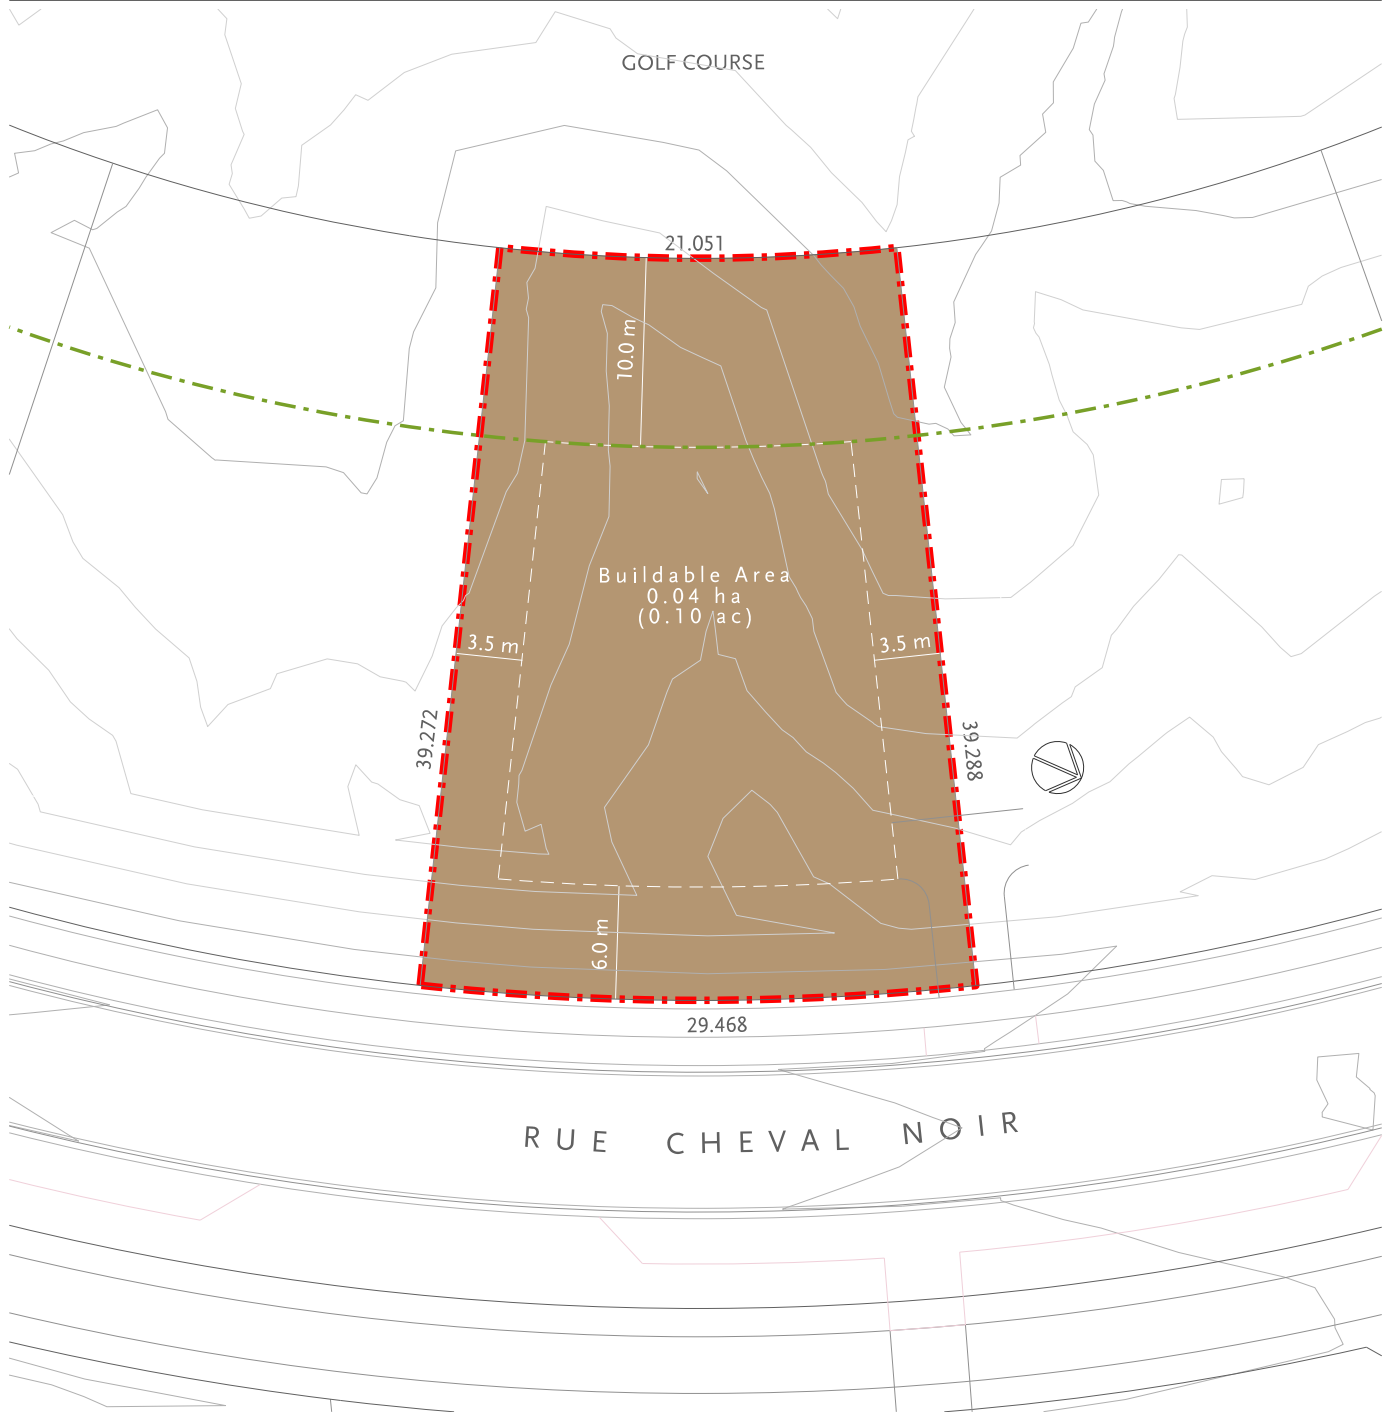

\* For information purposes only. Homesite owner remains responsible for obtaining a legal lot survey.