



Homesite Plan

Design Review Committee

Homesite # 5
236 Rue Cheval Noir
Kamloops BC




Equestrian Neighbourhood



KEY

- - - Homesite Property Line
 - - - Golf Setback
 - - - Geotechnical Setback
 - - - Building Envelope
- Lot Area: 0.11 ha (0.27 ac)

SCALE 1:400 1m CONTOUR INTERVAL

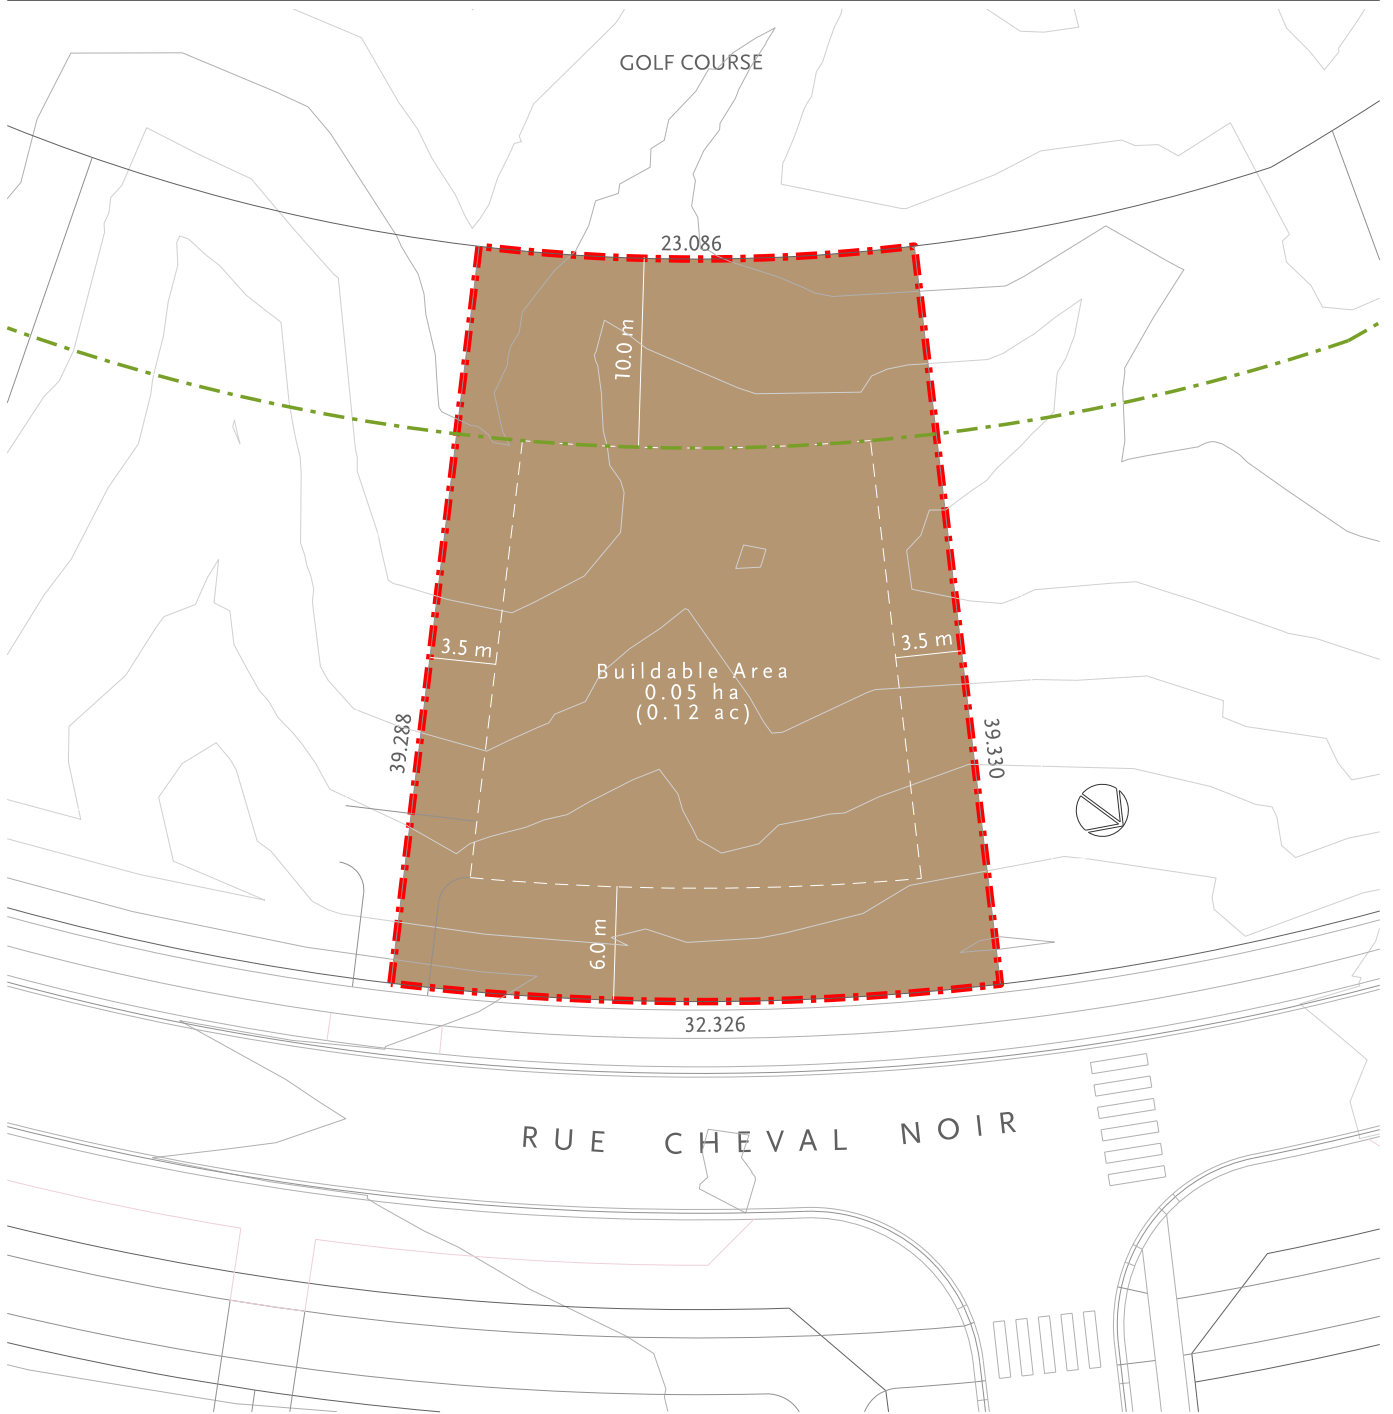

* For information purposes only. Homesite owner remains responsible for obtaining a legal lot survey.