



# Homesite Plan

Design Review Committee

Homesite # 6  
240 Rue Cheval Noir  
Kamloops BC




Equestrian Neighbourhood



### KEY

- Homesite Property Line
  - Golf Setback
  - Geotechnical Setback
  - Building Envelope
- Lot Area: 0.11 ha (0.27 ac)

SCALE 1:400 1m CONTOUR INTERVAL

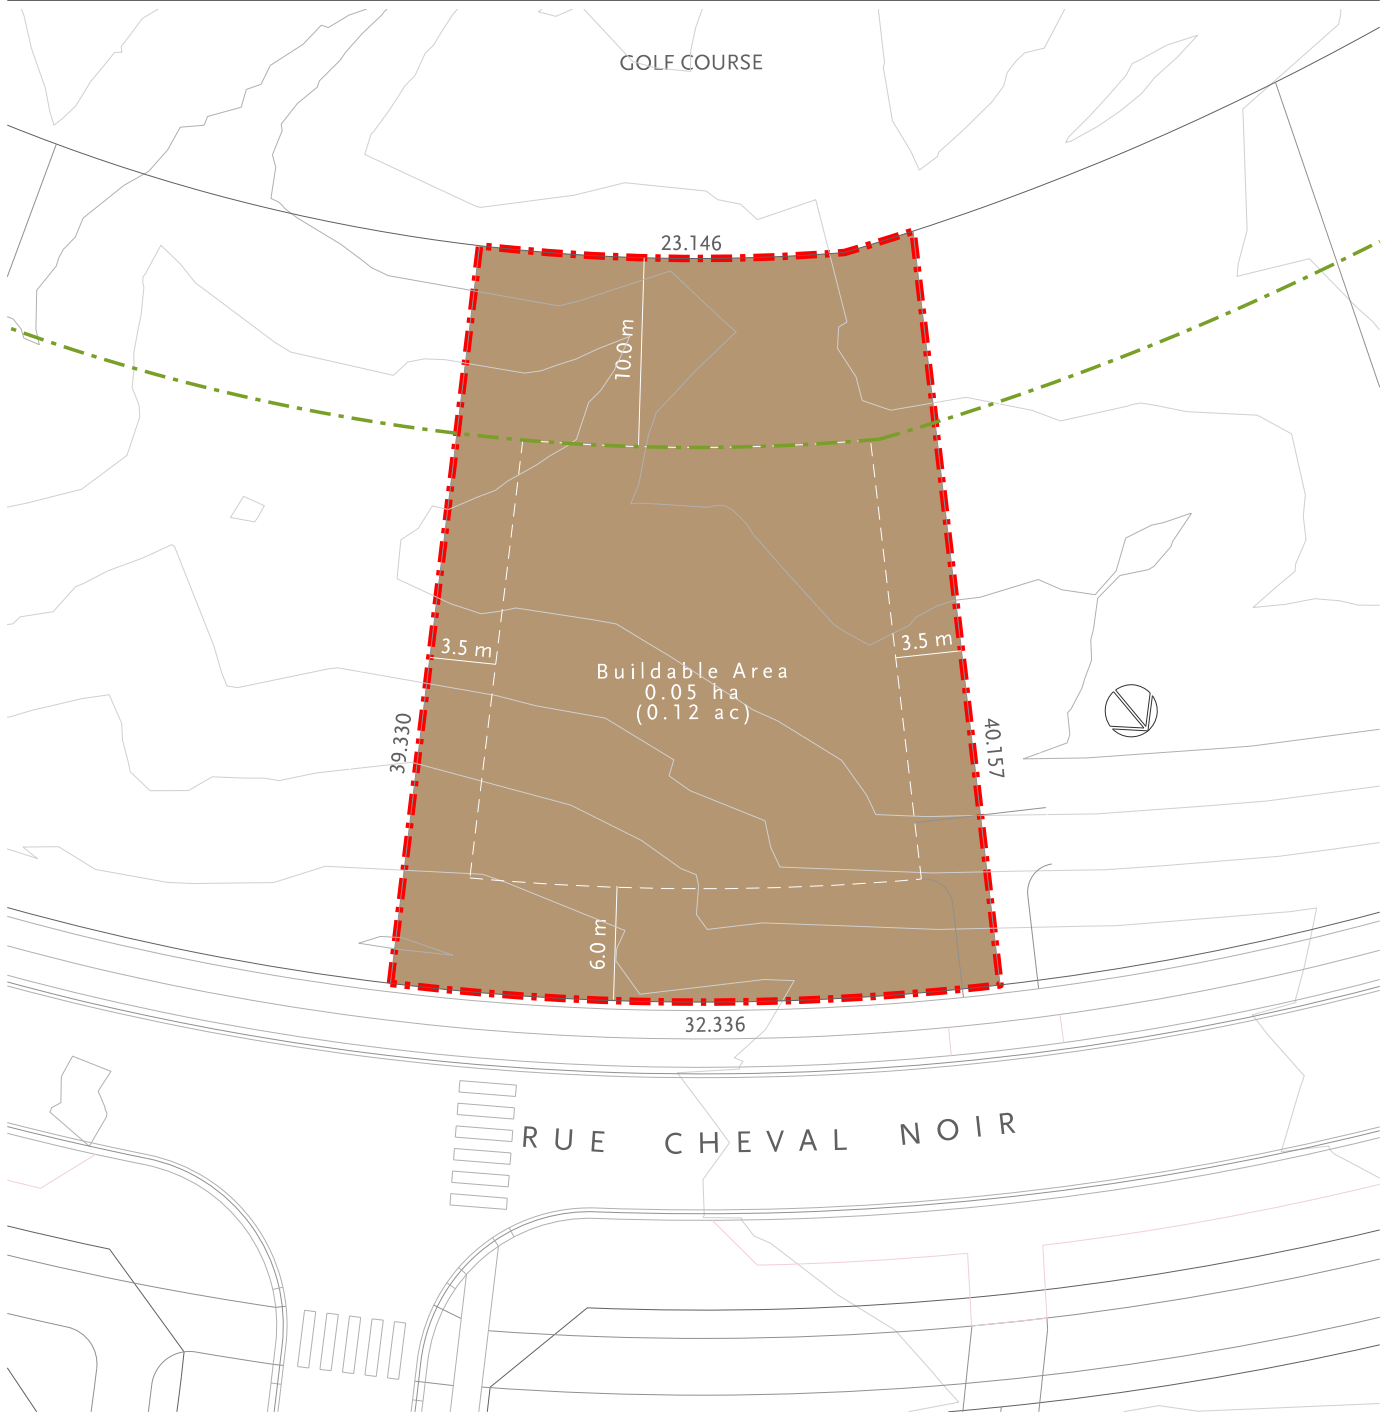

\* For information purposes only. Homesite owner remains responsible for obtaining a legal lot survey.