




Homesite Plan

Design Review Committee



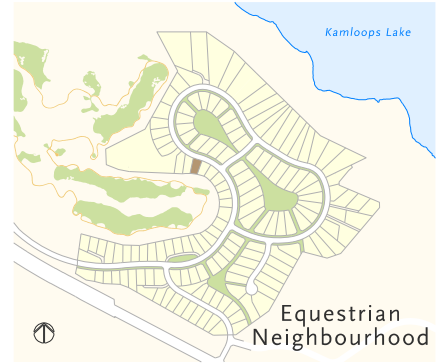

Homesite # 8
248 Rue Cheval Noir
Kamloops BC




Equestrian Neighbourhood



KEY

-  Homesite Property Line
 -  Golf Setback
 -  Geotechnical Setback
 -  Building Envelope
- Lot Area: 0.11 ha (0.28 ac)

SCALE 1:400 1m CONTOUR INTERVAL

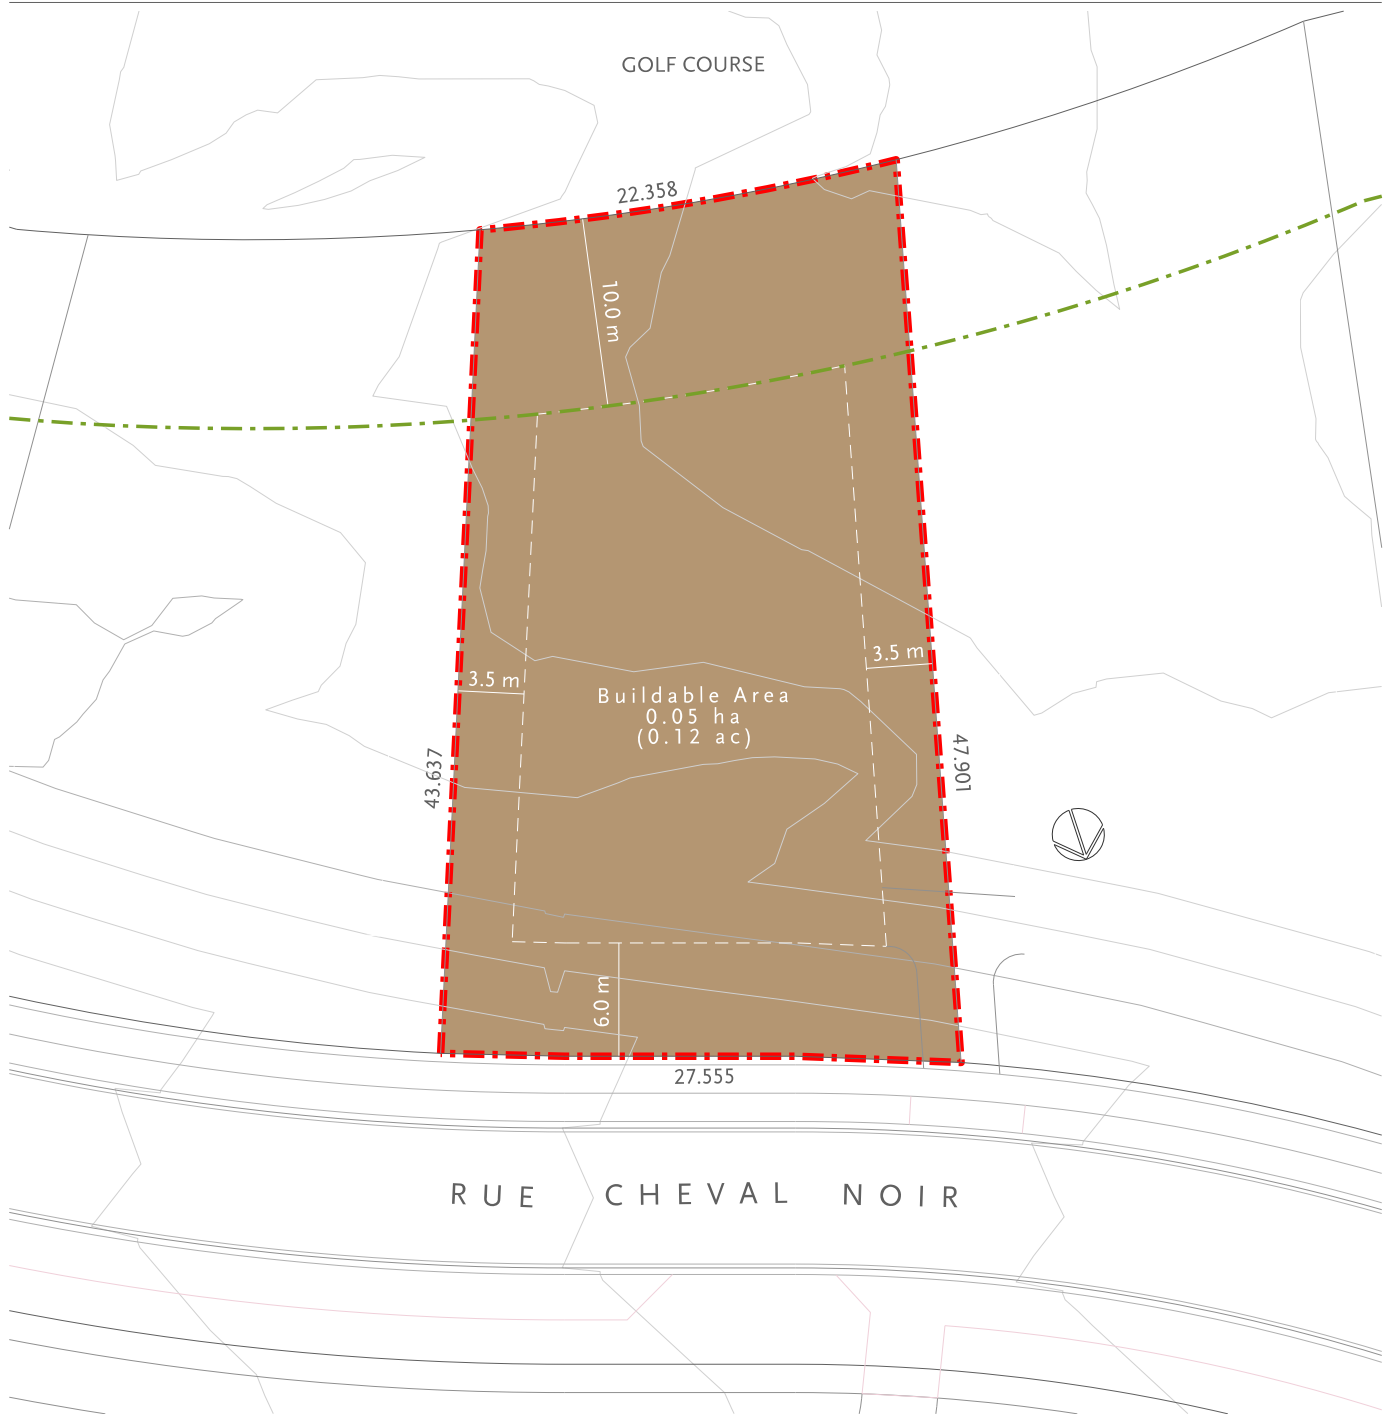

* For information purposes only. Homesite owner remains responsible for obtaining a legal lot survey.